




NORTH ELEVATION

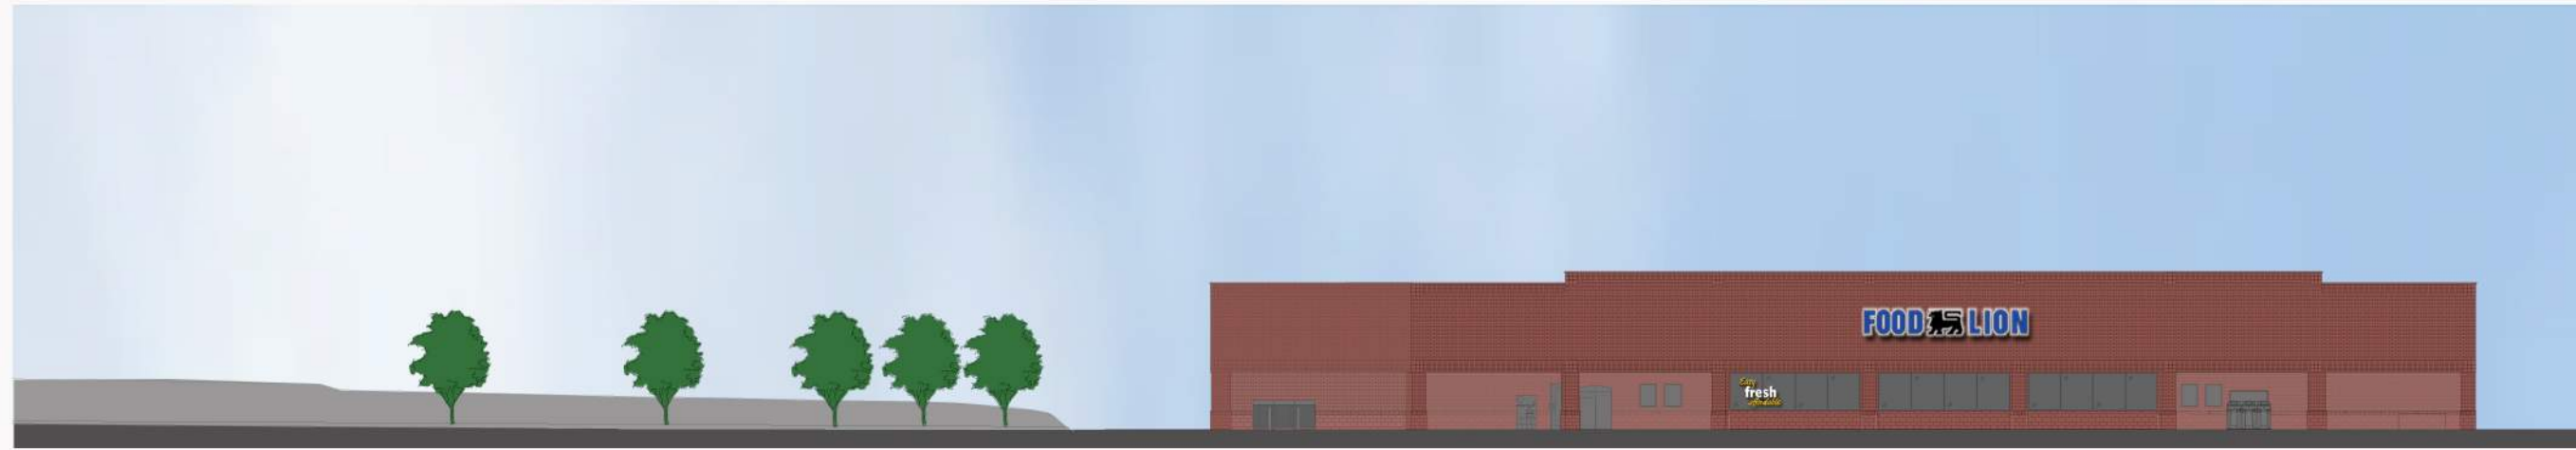


WEST ELEVATION

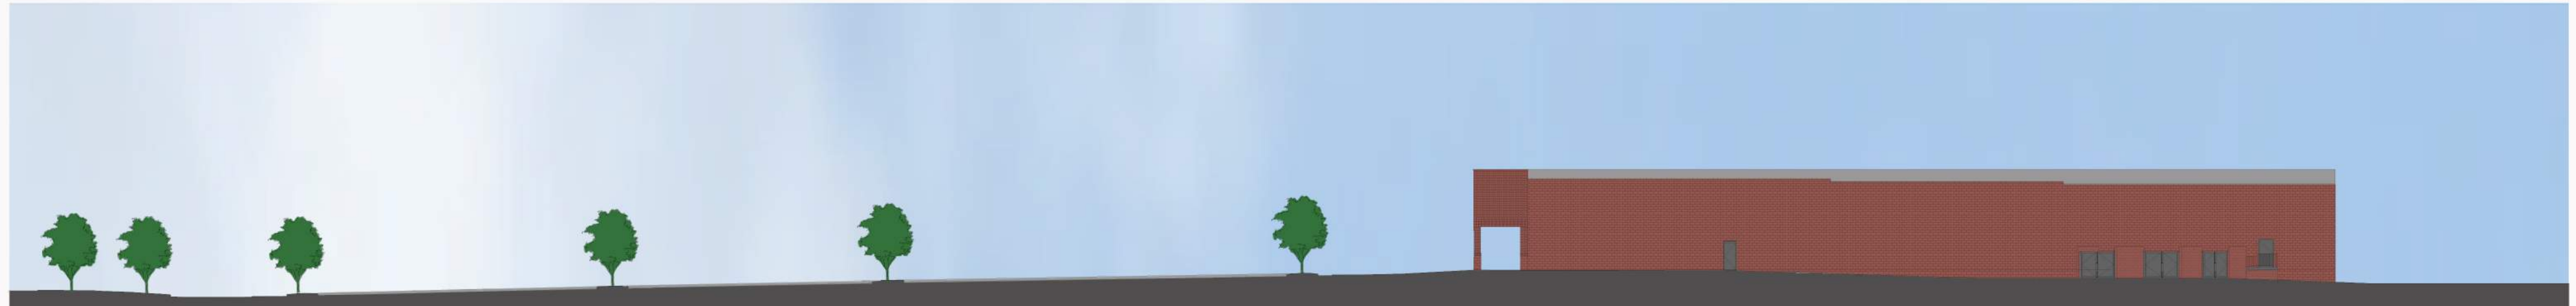

SOUTH ELEVATION

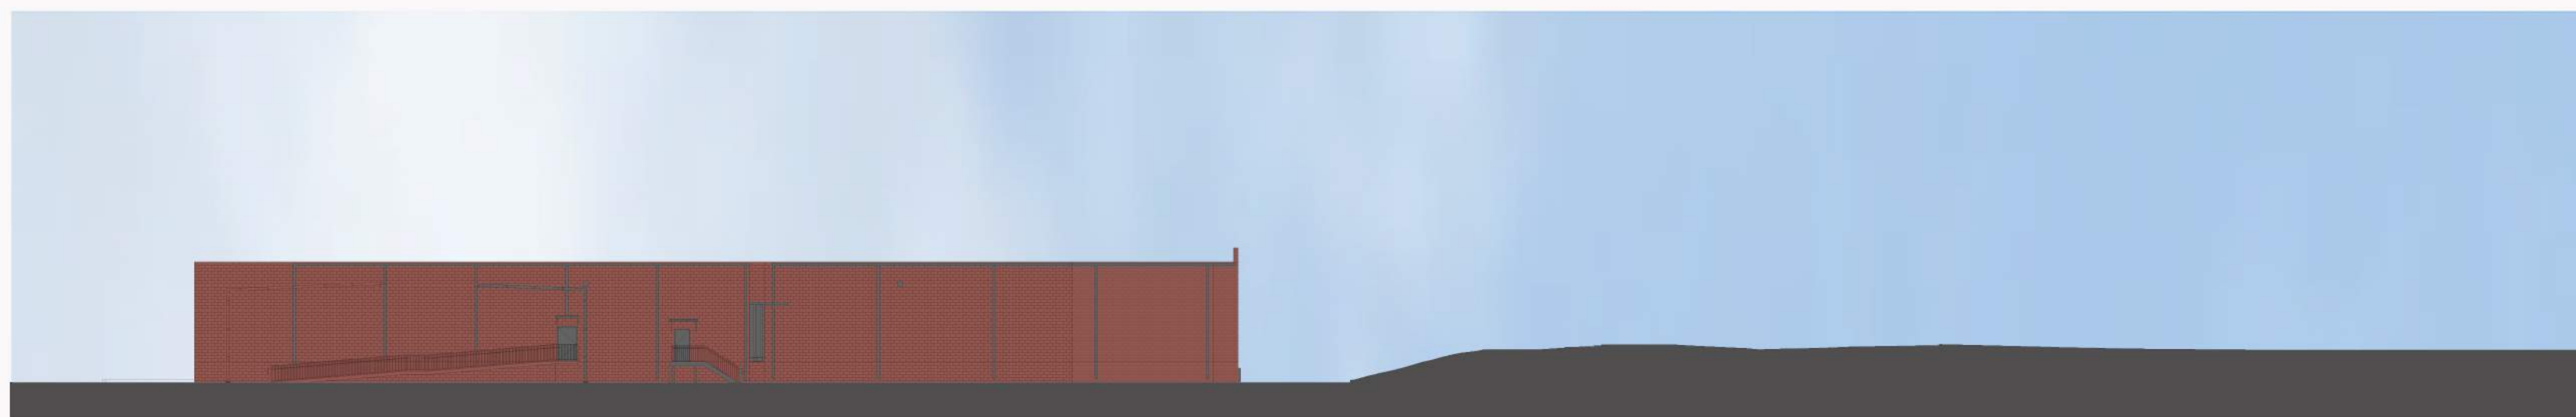

EAST ELEVATION

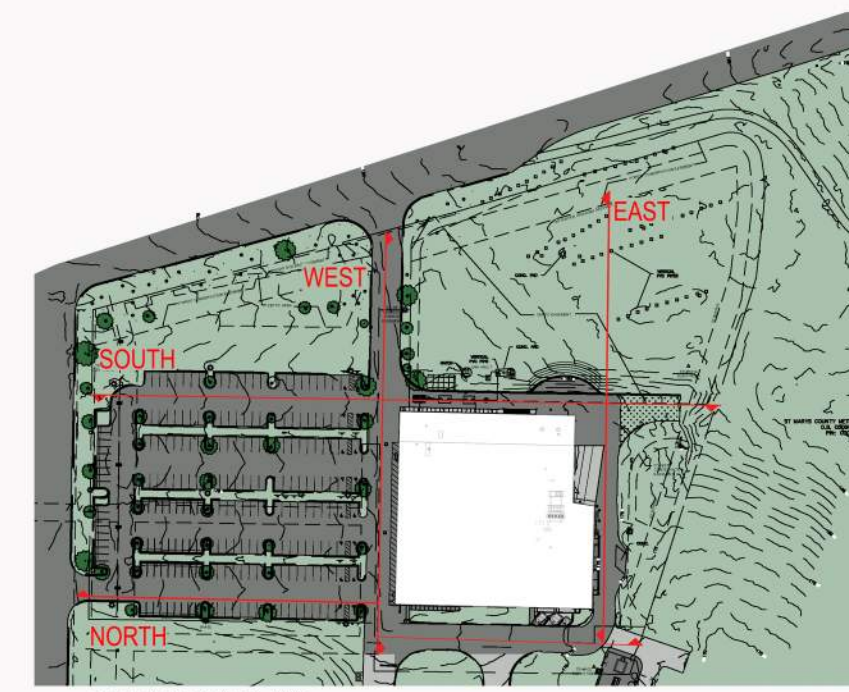

SITE KEY PLAN



**FOOD LION STORE 1319**  
 30290 Mt. Wolf Rd.  
 Charlotte Hall, MD 20622

THE COLORS SHOWN IN THE RENDERING ARE CLOSE APPROXIMATIONS. DUE TO INK VARIATIONS AND DIFFERENCES IN PRINTERS, AN EXACT COLOR MATCH CANNOT BE ACHIEVED. THE VIEW IS ADVISED TO USE THE RENDERING AS A GUIDELINE FOR THE ARRANGEMENT OF COLORS ON THE BUILDING, AND TO THEN REFER TO THE ACTUAL COLOR OR MATERIAL SAMPLES PROVIDED.



LITTLE: 122-13133-00  
 01/28/2020